

CONSOLIDATED TITLE DIAGRAM

THIS DIAGRAM COMPRISES 2 SHEETS. SHEET NO. 1

SIDES metres		ANGLES OF DIRECTION	CO-ORDINATES Y System: Lo 29° X		S.G. No. A 2676/84
		Constants:	+89 000,00	+2845000,00	Approved <i>H. Steyn</i> for SURVEYOR- GENERAL 1954-05-07
AB	759,95	272.41.20	A + 801,44	+ 590,06	
BC	124,56	33.58.50	B + 42,32	+ 625,71	
CD	102,97	38.02.40	C + 111,94	+ 729,00	
DE	90,643	53.29.30	D + 175,40	+ 810,09	
EF	139,79	69.04.50	E + 248,25	+ 864,02	
FG	67,15	43.56.40	F + 378,83	+ 913,93	
GH	42,88	25.50.00	G + 425,43	+ 962,28	
HJ	63,20	357.51.50	H + 444,142	+ 1000,87	
JK	21,05	44.03.30	J + 441,76	+ 1064,03	
KL	65,88	77.18.30	K + 456,40	+ 1079,16	
LM	20,76	91.14.50	L + 520,66	+ 1093,63	
MN	283,34	92.30.50	M + 541,42	+ 1093,18	
NA	491,24	182.41.20	N + 824,48	+ 1080,75	
		Δ 178	+ 2 867,15	+ 2217,67	
		Δ 418	+ 713,50	+ 7258,75	

DESCRIPTION OF BEACONS

A, M	-	12mm x 450mm Iron peg
B, F, G	-	12mm Drill hole in concrete
C, D, E, H, J, K, L, N	-	Iron standard in concrete
N	-	Wagon wheel rim

COMPONENTS	FIGURE	Portion	DIAGRAM S.G. No.	DEED OF TRANSFER No.
1	AaMNA	186	A 2673/84	50320/1984
2	abcEFGHJKLMA	187	A 2674/84	50320/1984
3	bBCDcb	188	A 2675/84	50320/1984

The figure ABCDEFGHJKLMNA

represents 26,7854 ~~hectares~~ hectares

of land being

Portion 189 of the farm ZANDFONTEIN No 317-JR

and comprises components 1 to 3 as mentioned above.

Province of Transvaal

Surveyed in February to
March 1984

by me US
J.L. WILLIAMS
J.J. SNYMAN

Land Surveyor

Compiled in March 1984
Small Scale Diagram of Kirkney J.A. Le F GRAY

Extension 1 Township This diagram is annexed to No. 1. 50321/1984 d.d. i.f.o. Registrar of Deeds	The original diagram ^s is No. are as quoted above Transfer Grant	File S.R. 903/84 G.P. Comp. JR SL 18 21






GENERAL PLAN
 (CONSISTING OF 2 SHEETS)
 OF THE TOWNSHIP OF
KIRKNEY EXTENSION 34
 COMPRISING 109 ERVEN, NUMBERED 2839 TO 2947,
 2 PARKS, NUMBERED 2948 AND 2949, AND THE THOROUGHFARES
 SITUATED ON PORTION 309 OF THE FARM ZANDFONTEIN No. 317-JR
 VIDE DIAGRAM S.G.No. 3875/2014 DEED OF TRANSFER No. T
 PROVINCE OF GAUTENG

SCALE 1 : 500

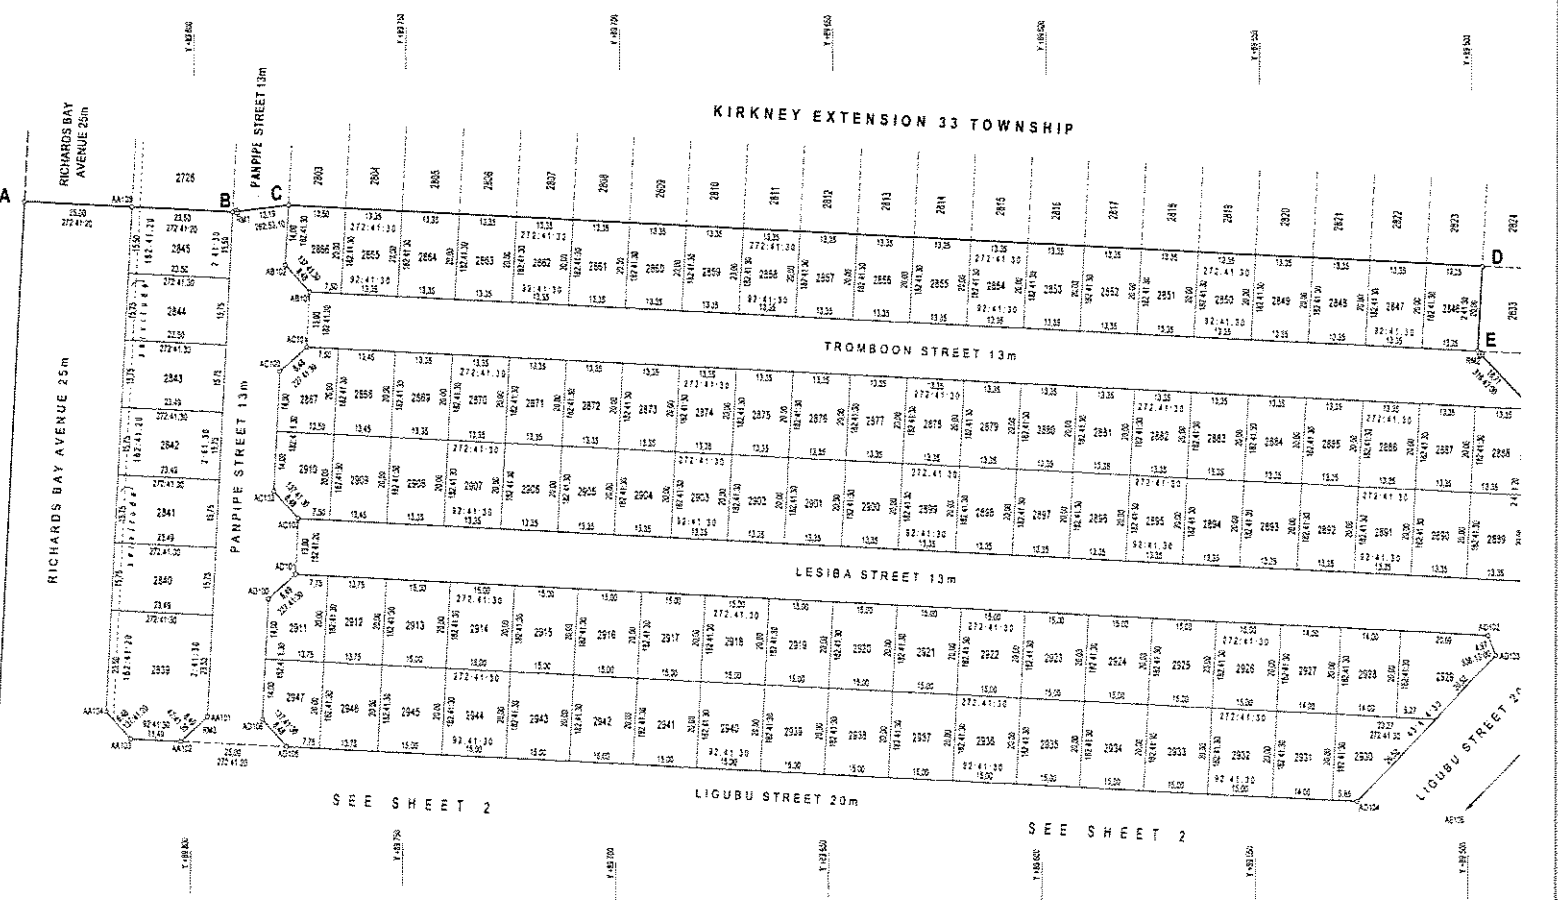



2				

KIRKNEY EXTENSION 8 TOWNSHIP

KIRKNEY EXTENSION 11 TOWNSHIP


KIRKNEY EXTENSION 4 TOWNSHIP

ERF 331
SERVITUDE

ERF 410
SERVITUDE

GOMISAND ROAD
SERVITUDE

ERF 145
SERVITUDE

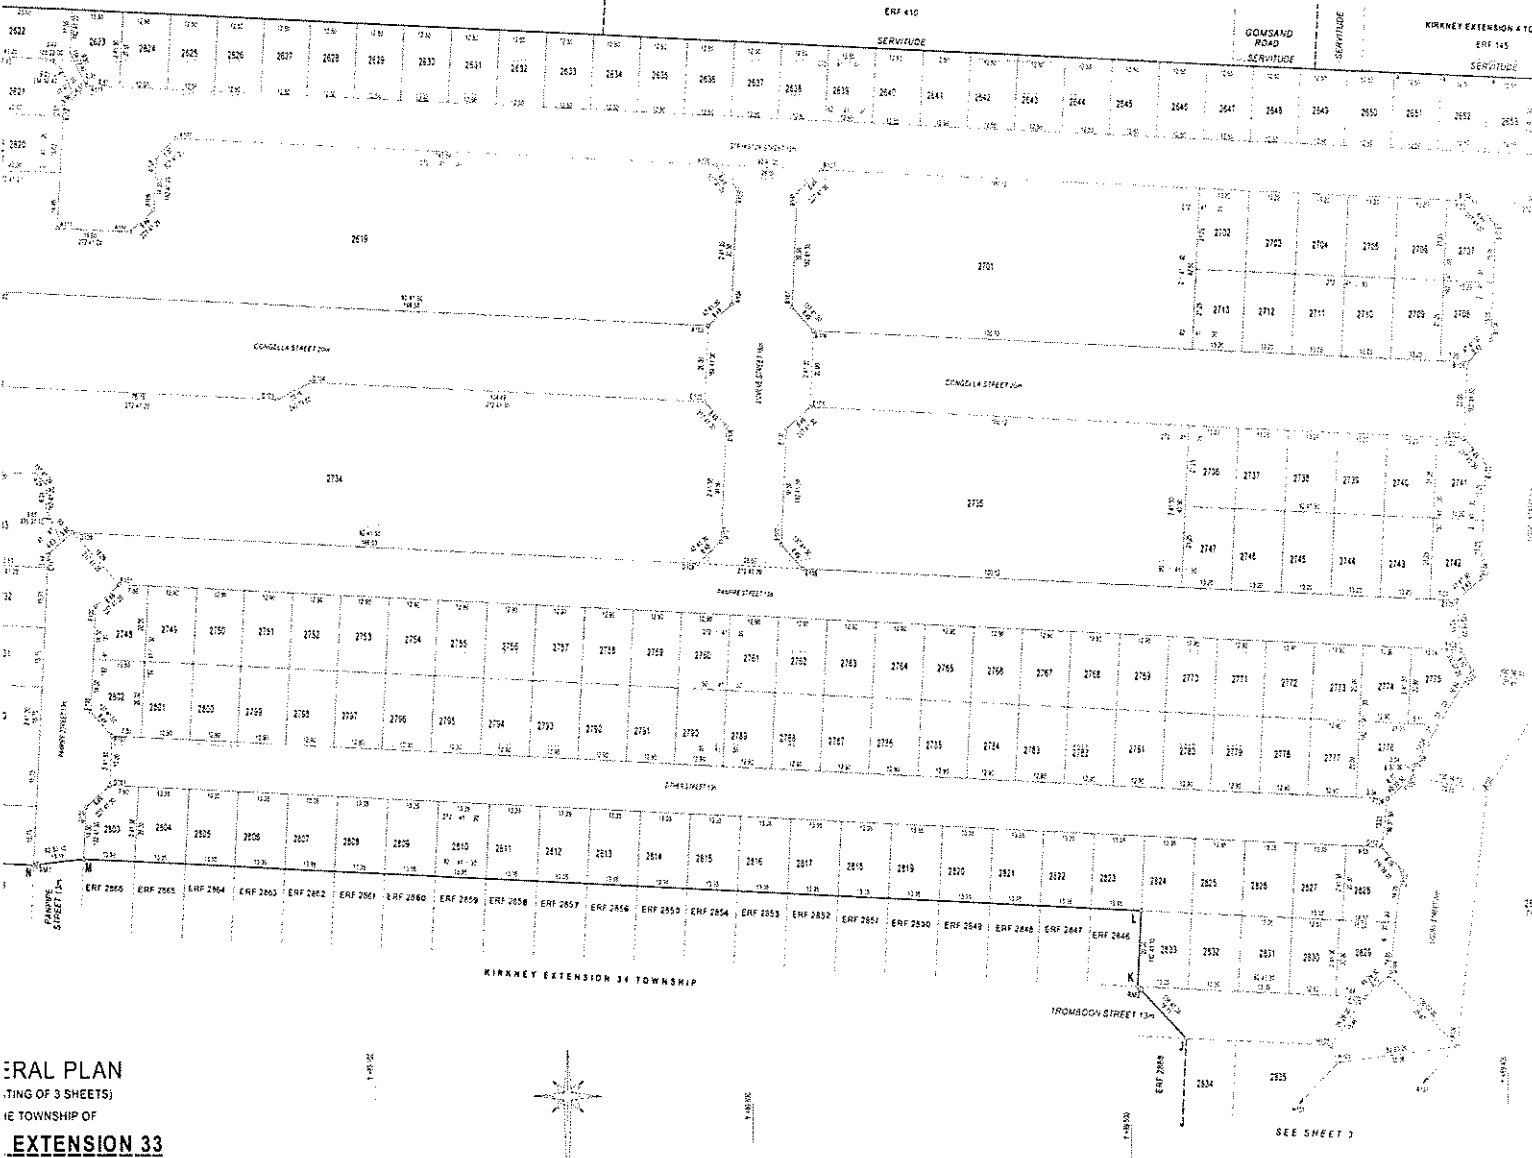

GENERAL PLAN
TOWNSHIP OF
KIRKNEY EXTENSION 33
SCALE 1:500

SEE SHEET 3

